


1 TYPICAL SECTION DETAIL @
 STACK JOINT (SSG)

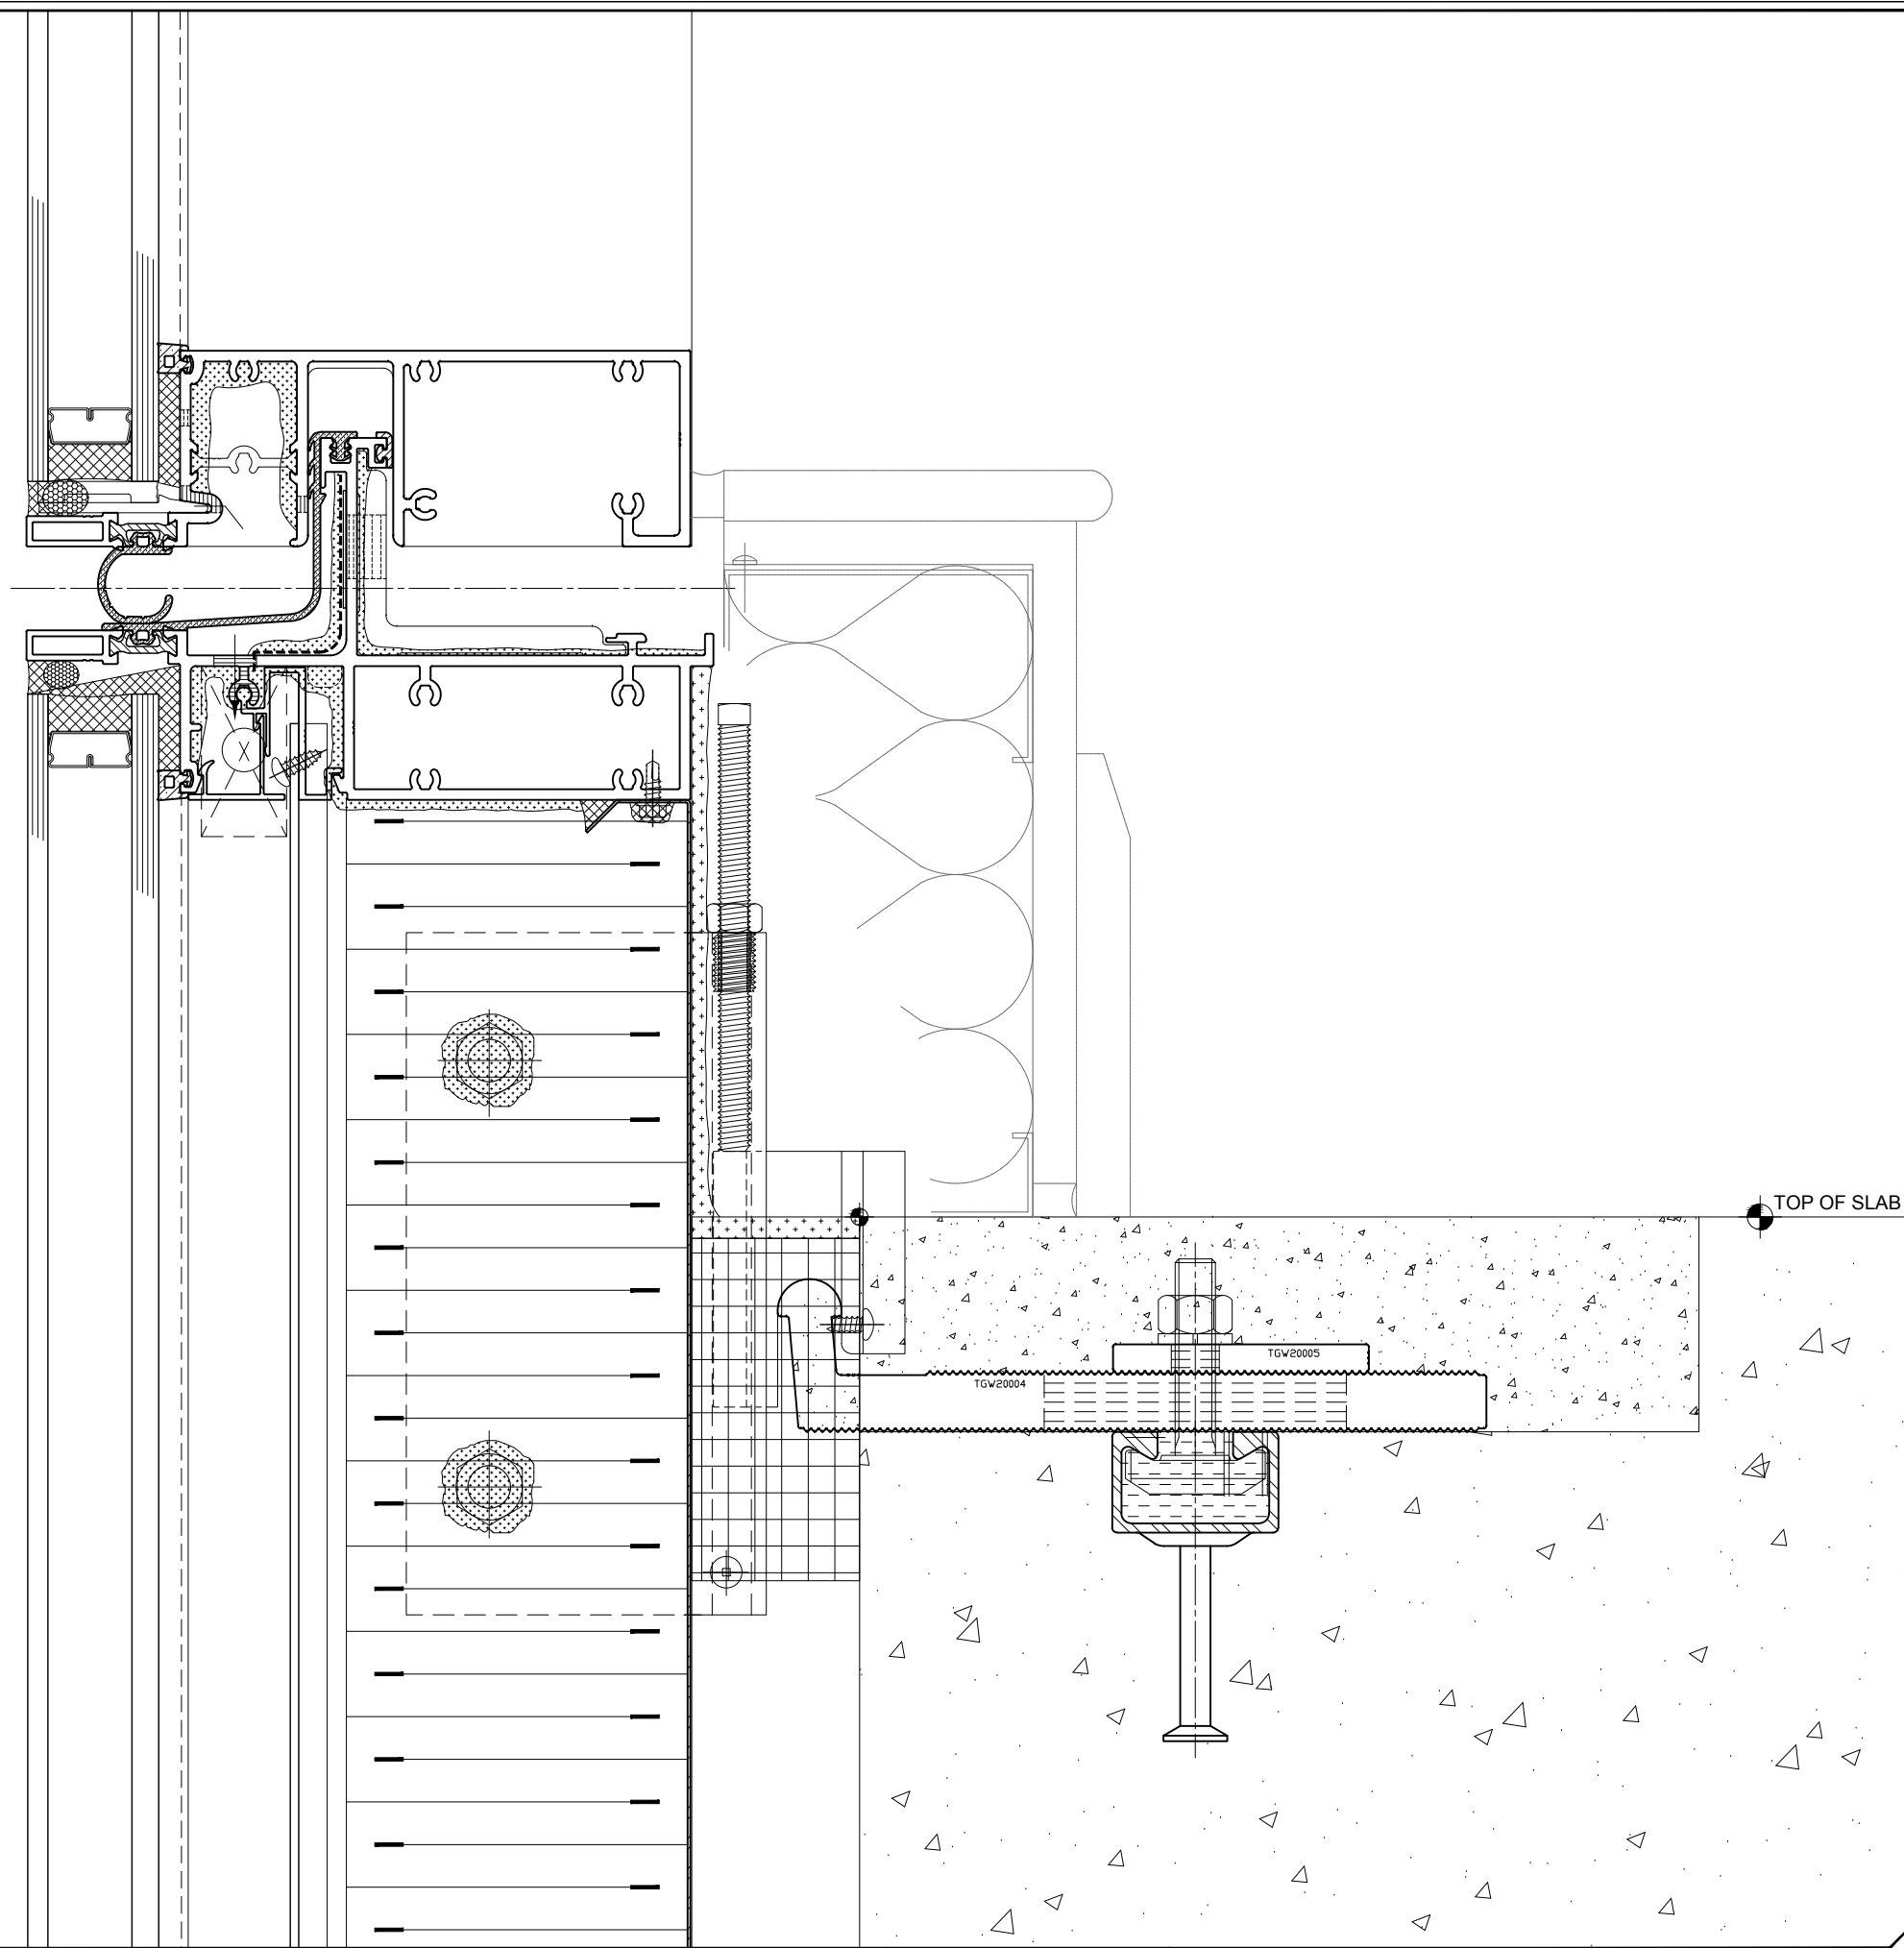

DESCRIPTION	DATE	BY

GENERAL NOTE:

ARCHITECTS:
 CONTRACTOR:
 PROJECT:

PROJECT #
 DATE:
 DESIGNED BY:
 DRAWN BY:
 DRAWING TITLE: SECTION DETAILS
 SCALE:
 SHEET # D4-001